



Tray Options:




PureWhite (Gloss White)

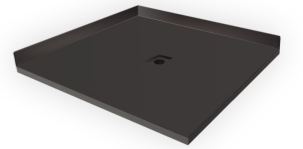

GraphiteBlack (Matte Black)

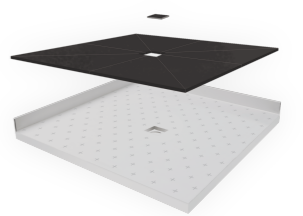


TileOver

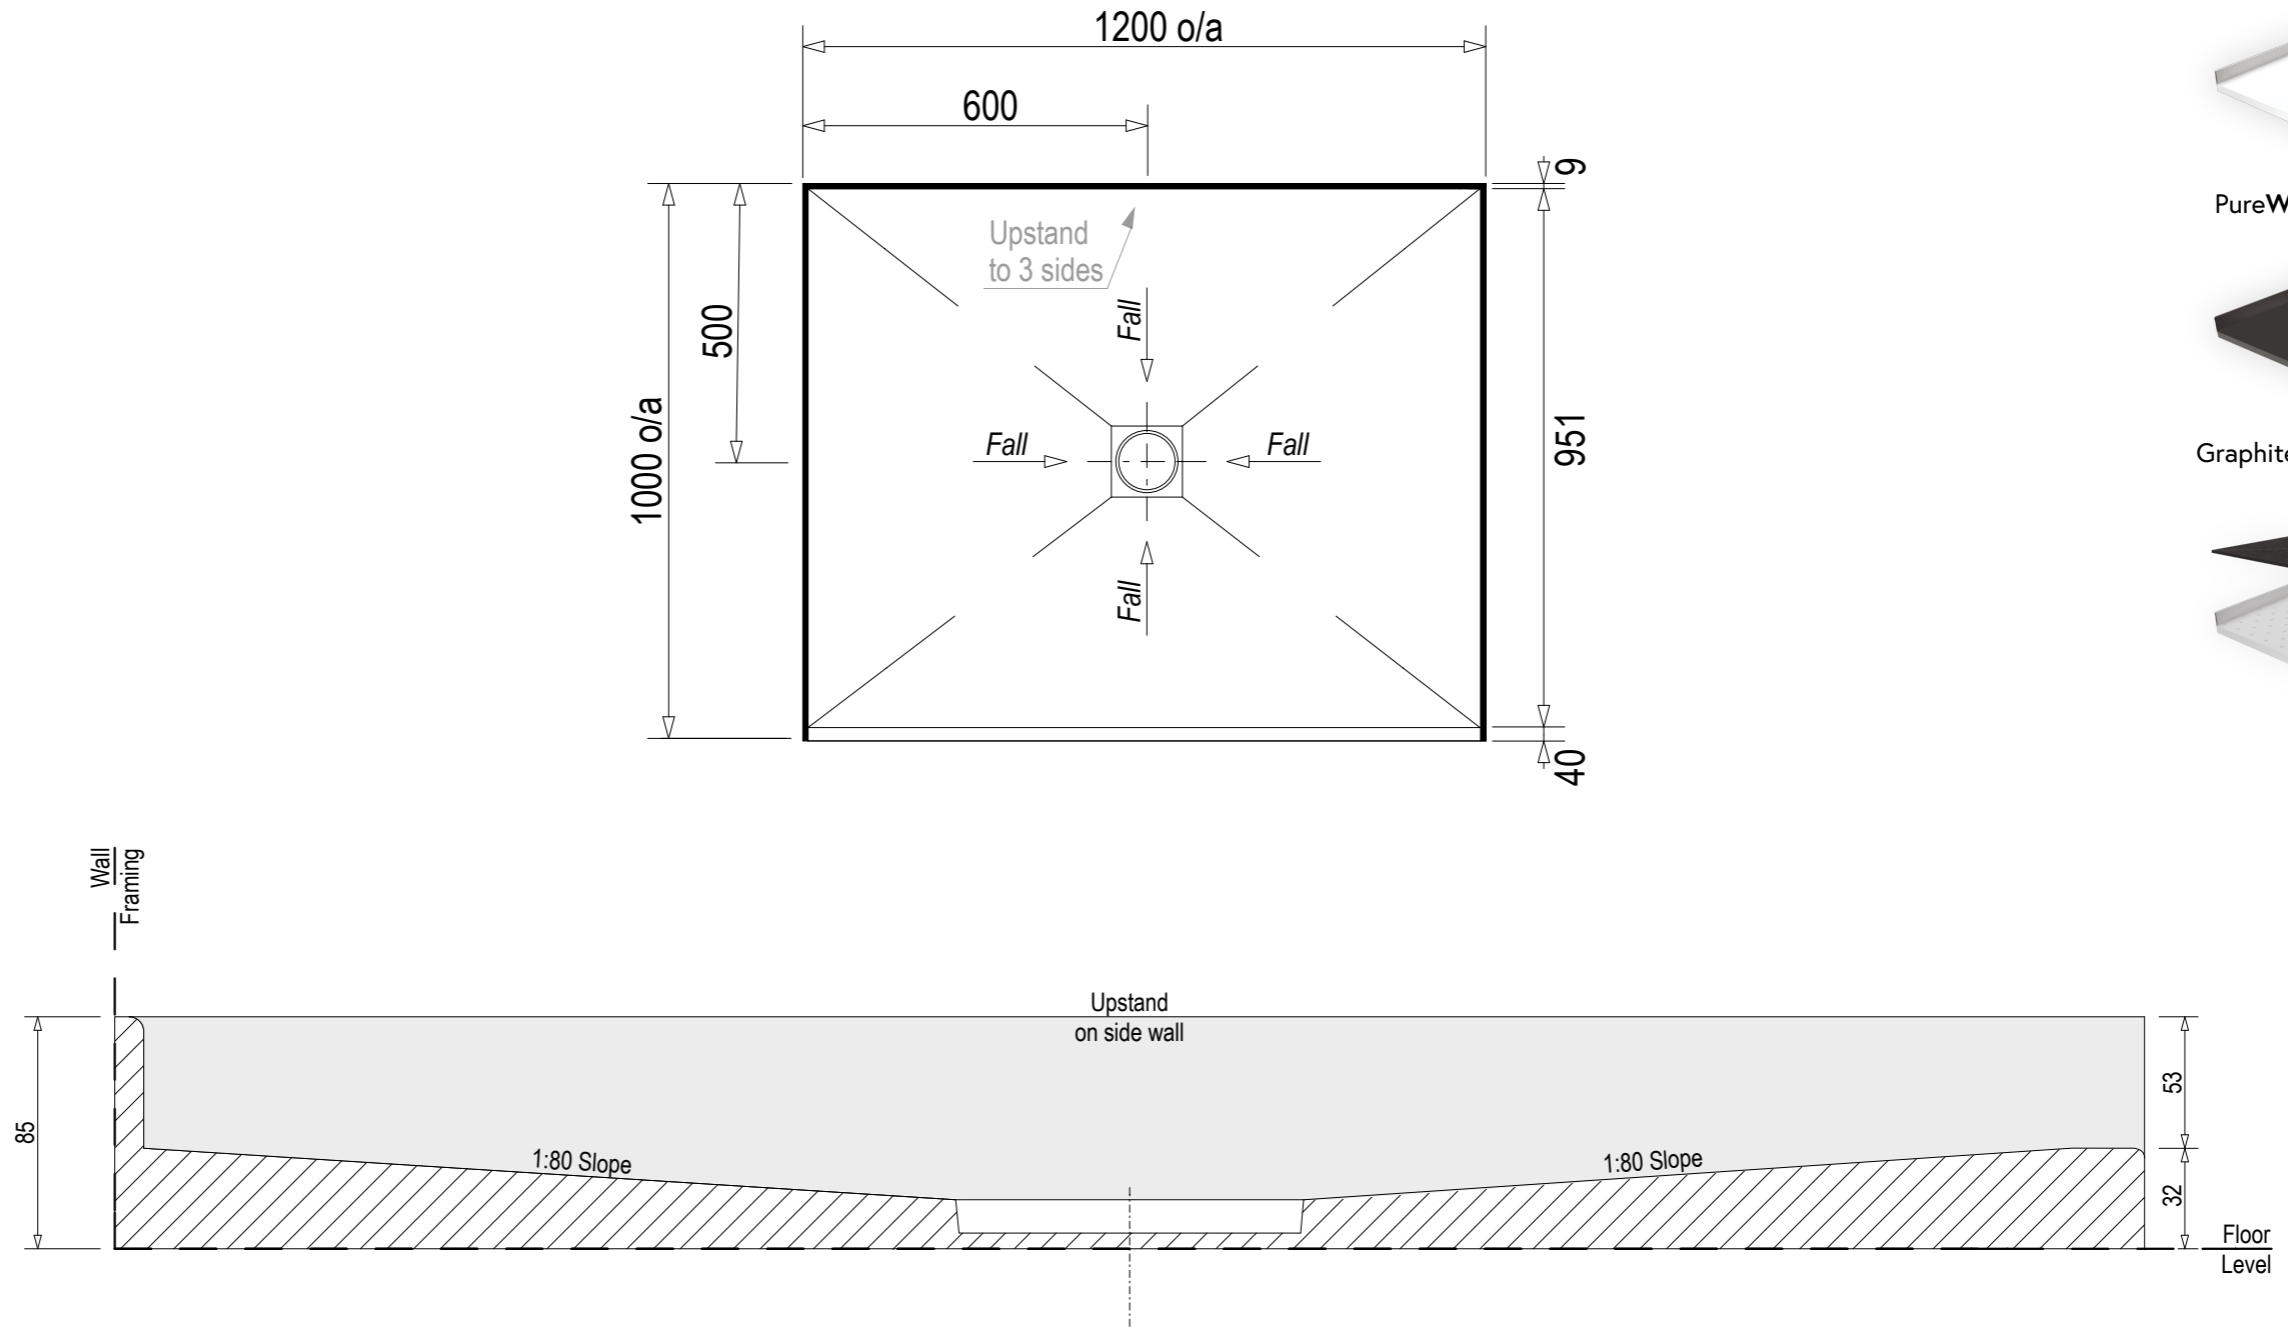


Note: Verify exact shower base dimensions on site

Screen Options:

Tray Only (No Screen)

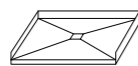


Hinged

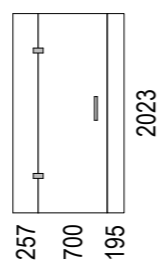


Screens are reversible

Sliding

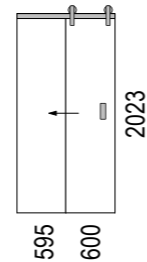


Screens are reversible

For more information visit www.mitre10.co.nz

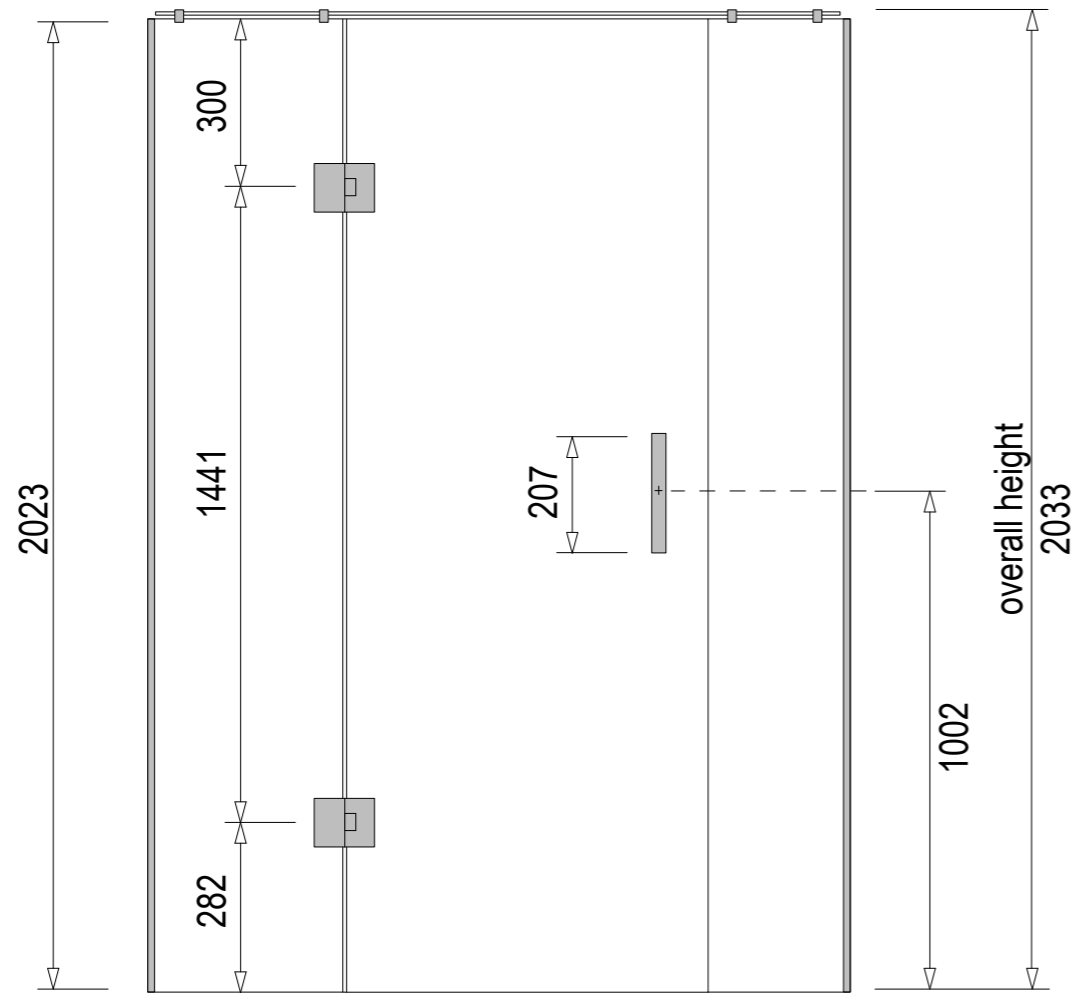

Note: Screens are reversible

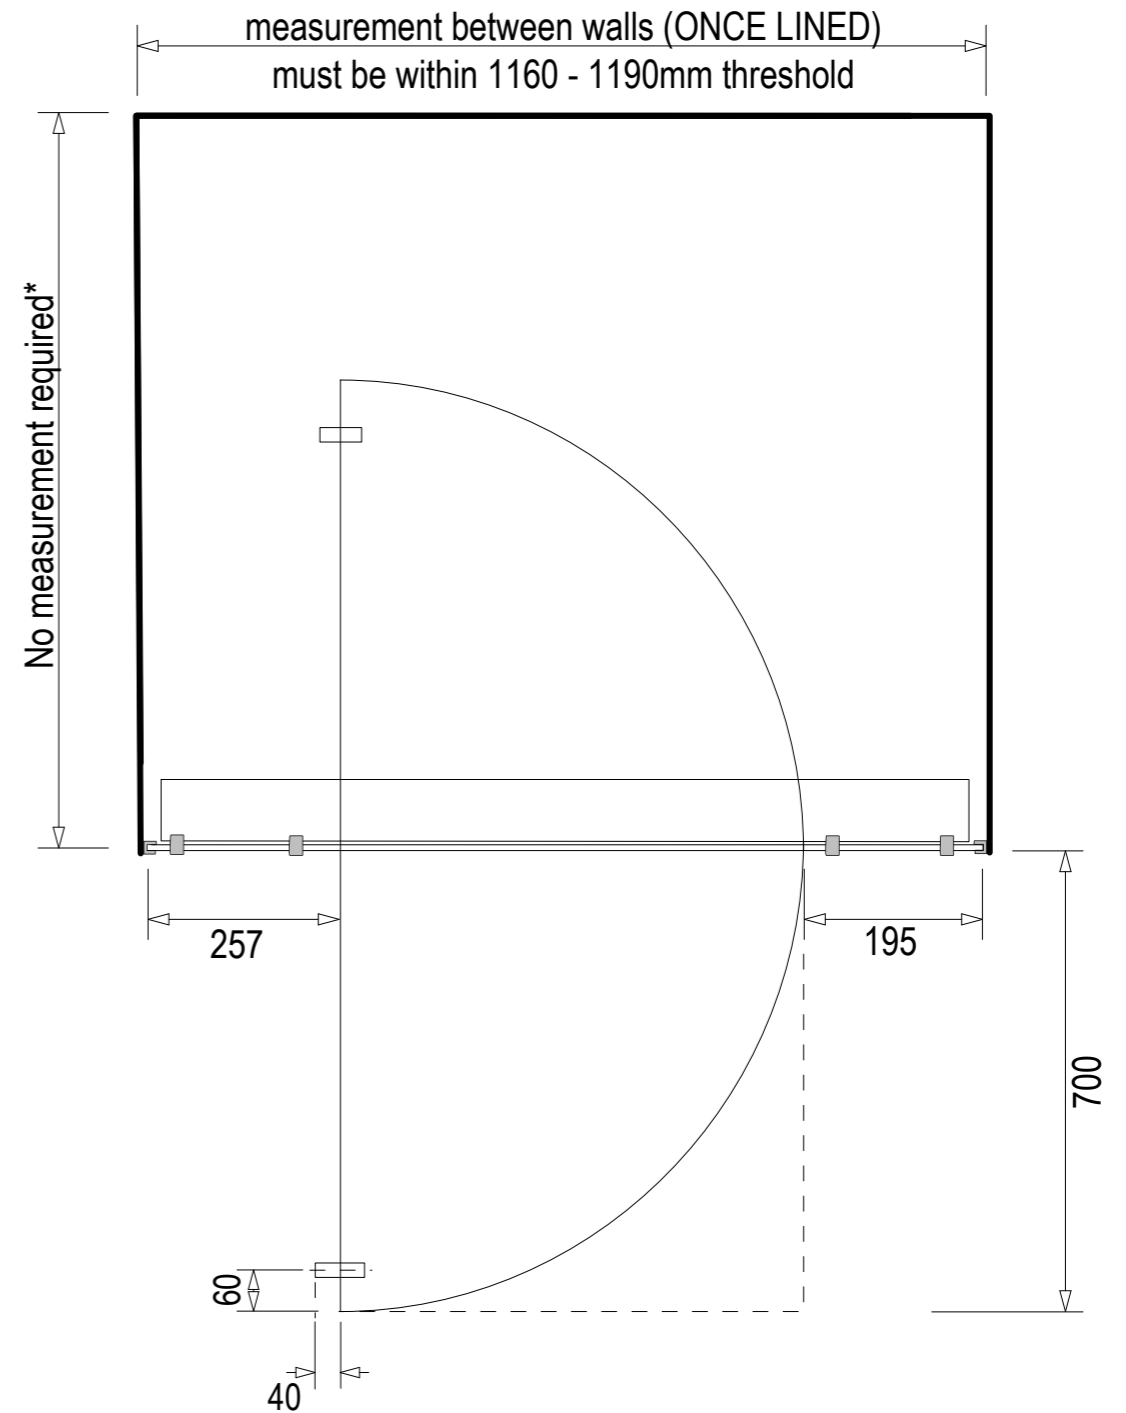


**If using on a Solara 1200x900 Alcove Tray we recommend 875mm to centre of glazing
If using on a Solara 1200x1000 Alcove Tray we recommend 975mm to centre of glazing*



Screen Specifications & Components:

- 3x 8mm Toughened **CristalVision™** Nano-Coated Screens @ 2023 high
- 2x Wall Glazing Channels @ 2023mm high
- 1x 6mm Toughened Glass Top Brace @ 100mm wide
- 4x Top Brace Blocks
- 2x Adjustable self-centering 180° Hinges
- 1x Solara Handle set (192mm hole centres)
- 1x Sill Kit (more info on following pages)

Options in this size:

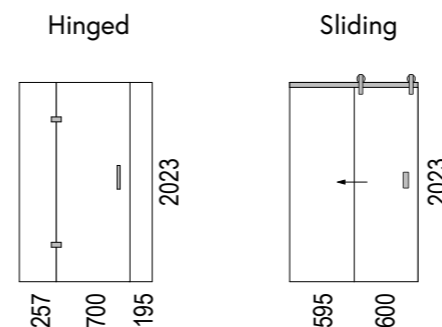

For more information
visit www.mitre10.co.nz

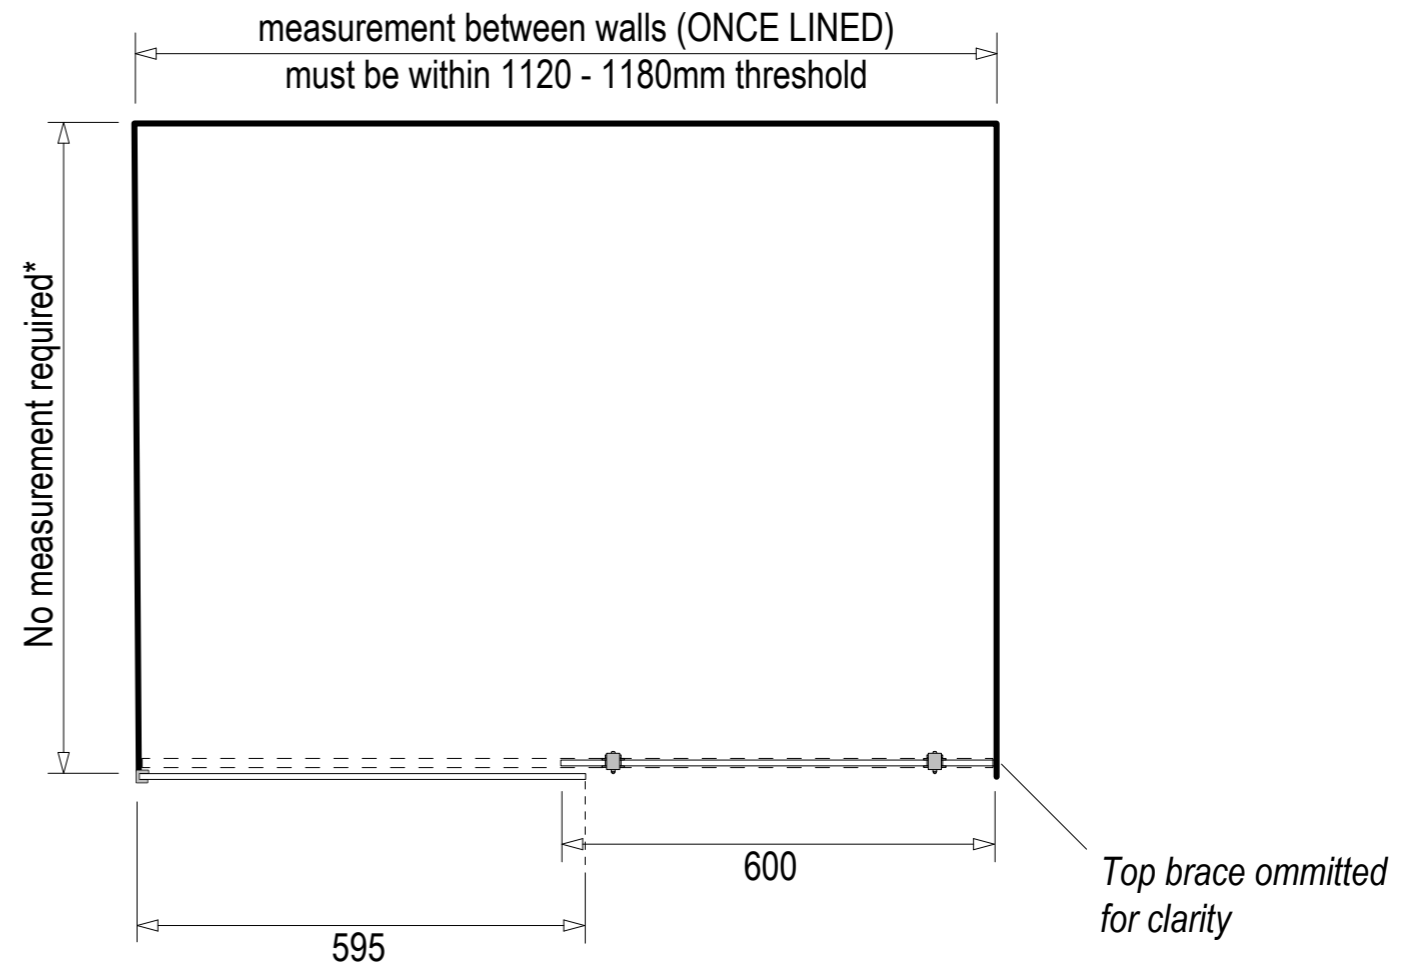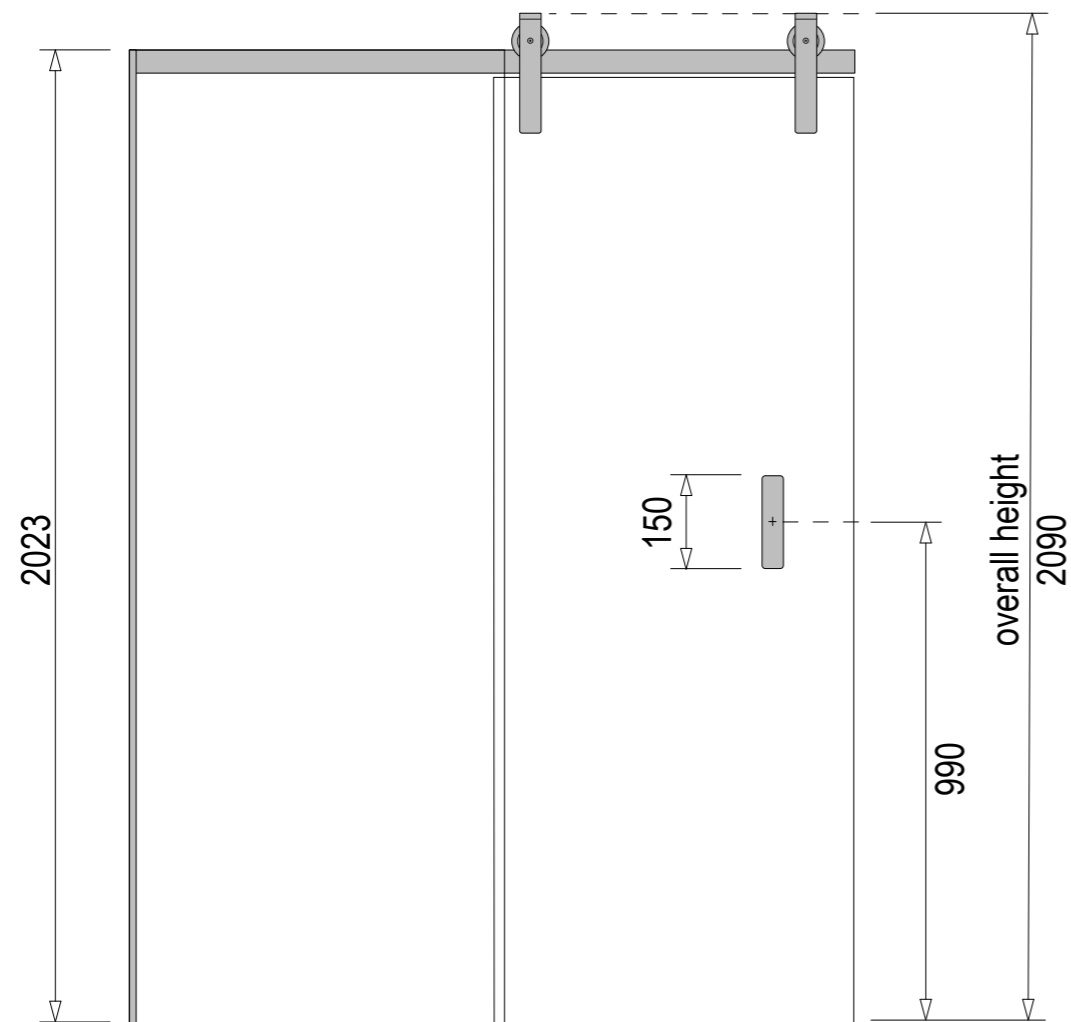

Note: Screens are reversible




**If using on a Solara 1200x900 Alcove Tray we recommend 875mm to centre of fixed panel glazing channel
If using on a Solara 1200x1000 Alcove Tray we recommend 975mm to centre of fixed panel glazing channel*



Screen Specifications & Components:

- 3x 8mm Toughened **CristalVision™** Nano-Coated Screens @ 2023 high
- 1x Wall Glazing Channel @ 2023mm high
- 1x Stainless Steel Sliding Top Brace
- 2x Top Brace Brackets
- 2x Solara 'Barn Door' Sliding Rollers
- 1x Solara Handle set
- 1x Sill Kit (more info on following pages)

Options in this size:

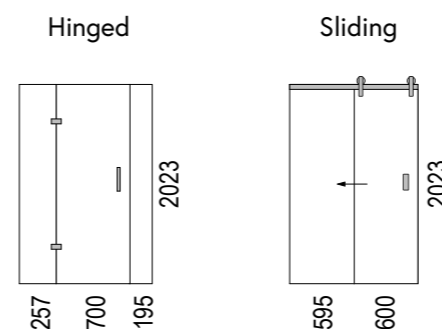

For more information
visit www.mitre10.co.nz

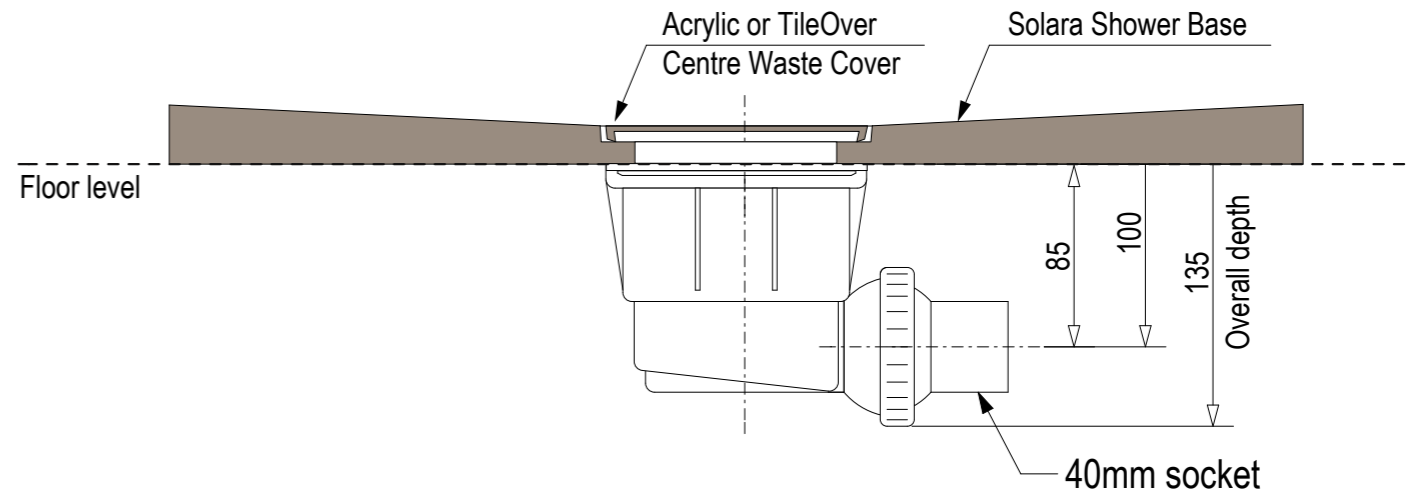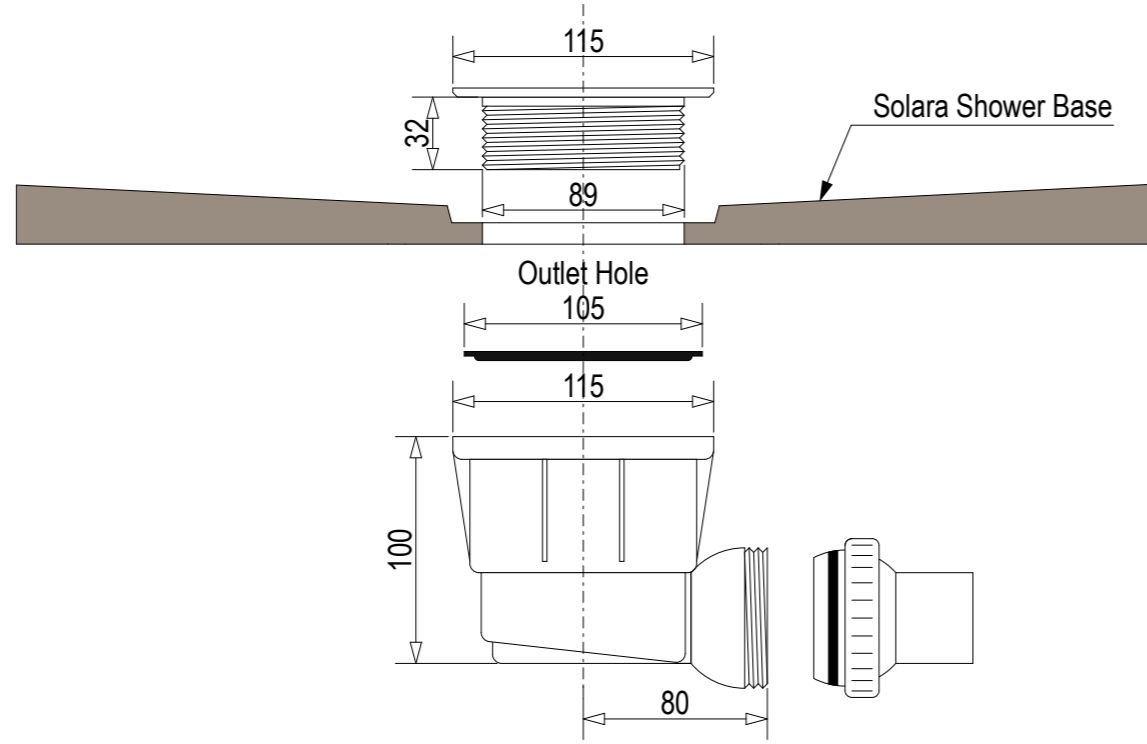

Ensure a minimum recess size of
250mm wide x 250mm long x 150mm deep
for the waste outlet

